


THESE PLANS AND DESIGNS ARE COPYRIGHT PROTECTED AND MAY NOT BE USED IN WHOLE OR IN PART WITHOUT THE WRITTEN CONSENT OF PINNACLE ENGINEERING GROUP, LLC

DRAFTED: AEK DESIGNED: AEK REVIEWED: AEK



www.pinnacle-engr.com

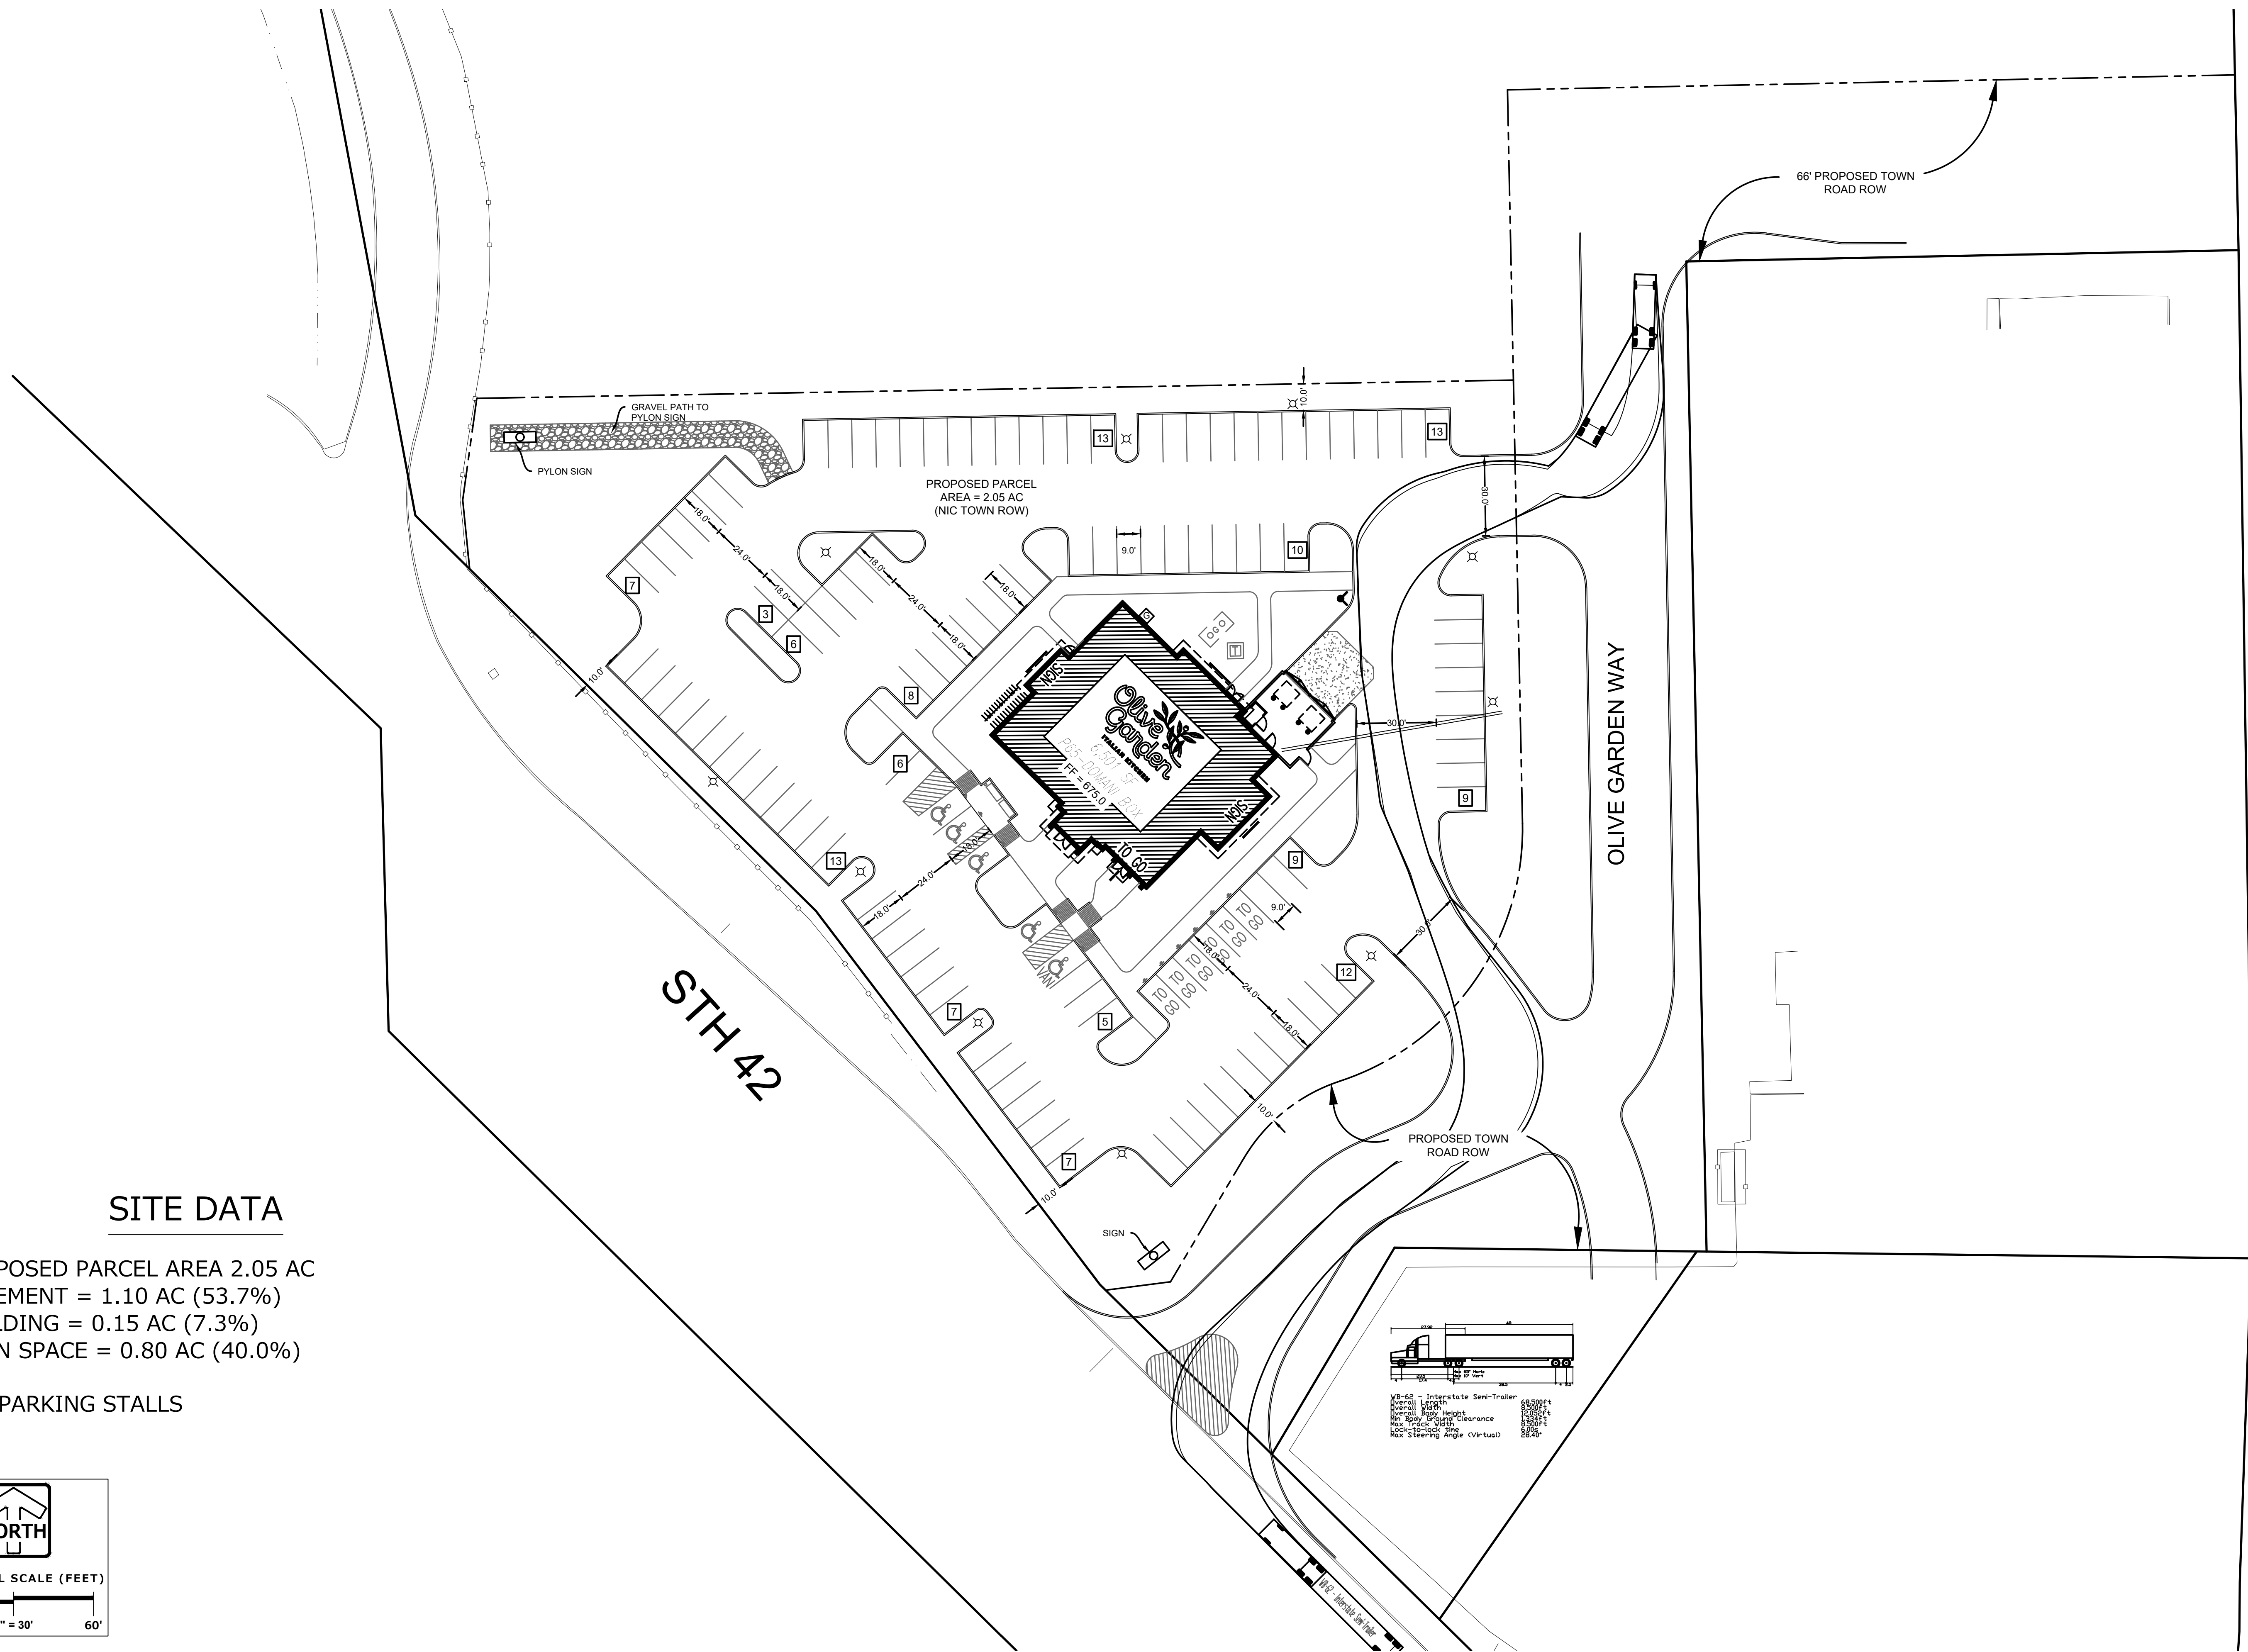

SITE DATA

PROPOSED PARCEL AREA 2.05 AC
 PAVEMENT = 1.10 AC (53.7%)
 BUILDING = 0.15 AC (7.3%)
 OPEN SPACE = 0.80 AC (40.0%)

128 PARKING STALLS

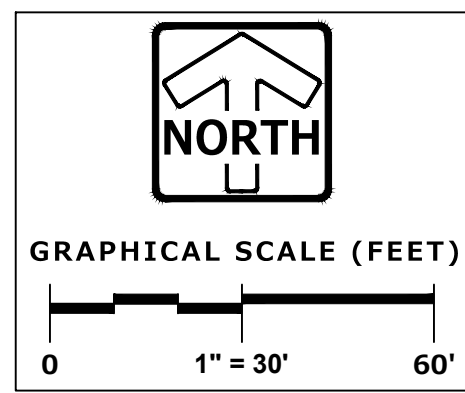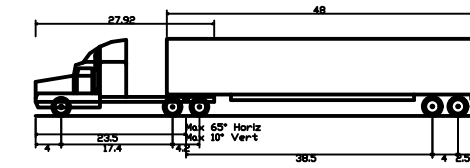

PLAN | DESIGN | DELIVER
www.pinnacle-engr.com

WISCONSIN OFFICE:
 20725 WATERTOWN ROAD, SUITE 100
 BROOKFIELD, WI 53186
 (262) 754-8888

CHICAGO | MILWAUKEE | NATIONWIDE

PINNACLE ENGINEERING GROUP

ENGINEERING | NATURAL RESOURCES | SURVEYING

OLIVE GARDEN

TOWN OF SHEBOYGAN

SITE PLAN

REVISIONS

NO.	DESCRIPTION	DATE

REG. JOB No. 2911.00
 REG. PM. AEK
 START DATE 07-14-22
 SCALE 1" = 20'

SHEET
C2

SITE PLAN